



01
115 WEST ELEVATION
1:500

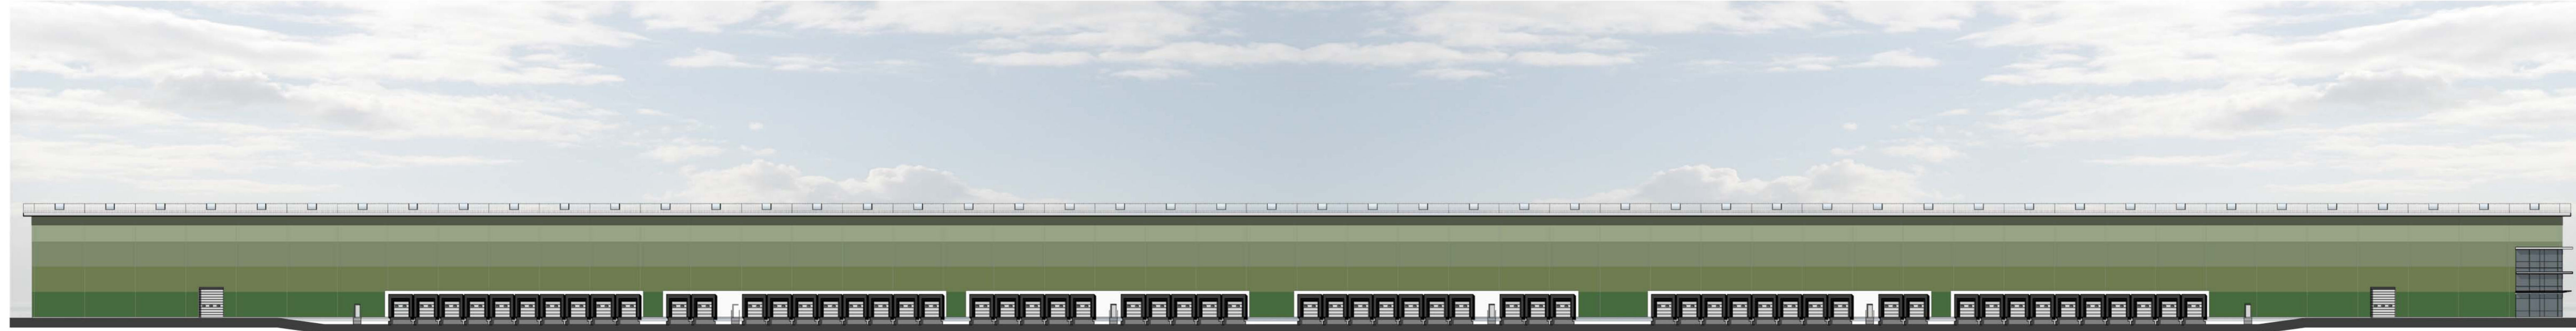

02
115 EAST ELEVATION
1:500



03
115 SOUTH ELEVATION
1:500

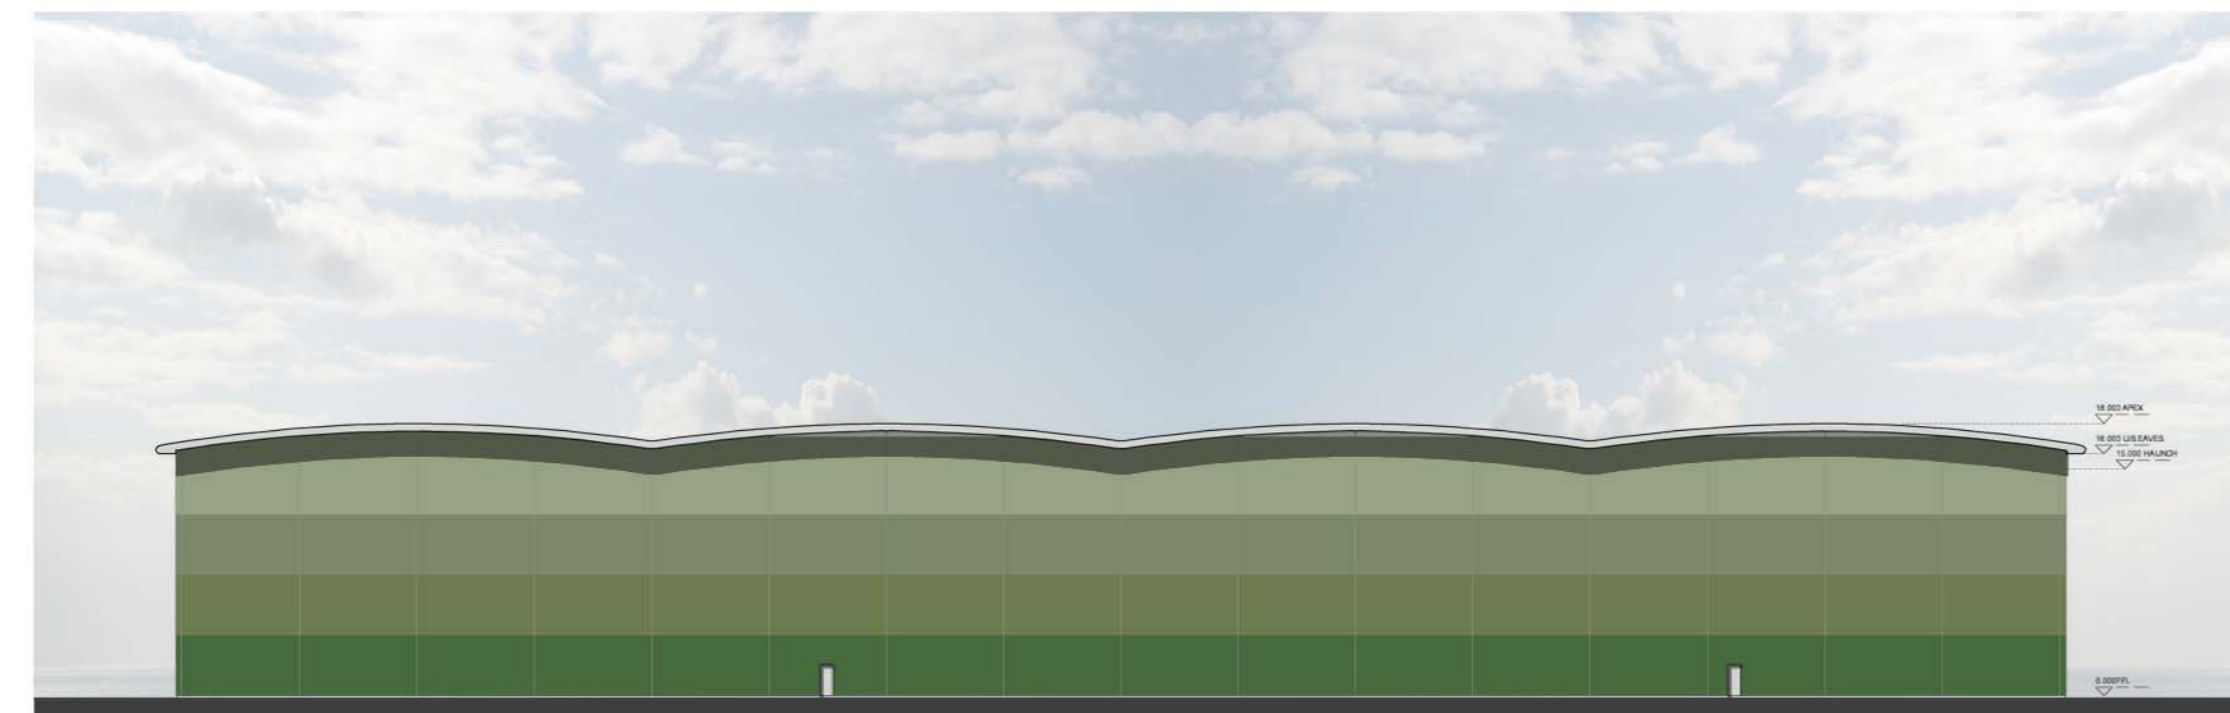

04
115 NORTH ELEVATION
1:500

0 5 10 20 50m

LEGEND

COPYRIGHT RESERVED

REV	DATE	DETAILS OF ISSUE/REVISION	DRW	REV
A	28-02-18	TITLE UPDATED	PF	MS
0	06-02-18	FIRST ISSUE	PF	MS



THE RAIL CENTRAL RAIL
FREIGHT INTERCHANGE AND
HIGHWAY ORDER 201[x]

DRAWING TITLE
UNIT 9
ILLUSTRATIVE COLOUR
ELEVATIONS

SCALE	1:500	DRAWN	PF
PAGE SIZE	A0	REVIEWED	MS

REGULATION	DOCUMENT
6(2)	.

DRAWING STATUS
PLANNING

DRAWING No	REVISION
MSA-30708-PL-DCO-115	A