


D	05/03/18	Client name amended	CS
C	21/02/18	Minor amendments	CS
B	06/02/18	DCD drawing frame added	CS
A	27/07/17	Minor amendments to sections	CS
REV	DATE	DETAILS OF ISSUE/REVISION	DRW

ASHFIELD LAND
MANAGEMENT LIMITED AND
GAZELEY GLP
NORTHAMPTON S.A.R.L

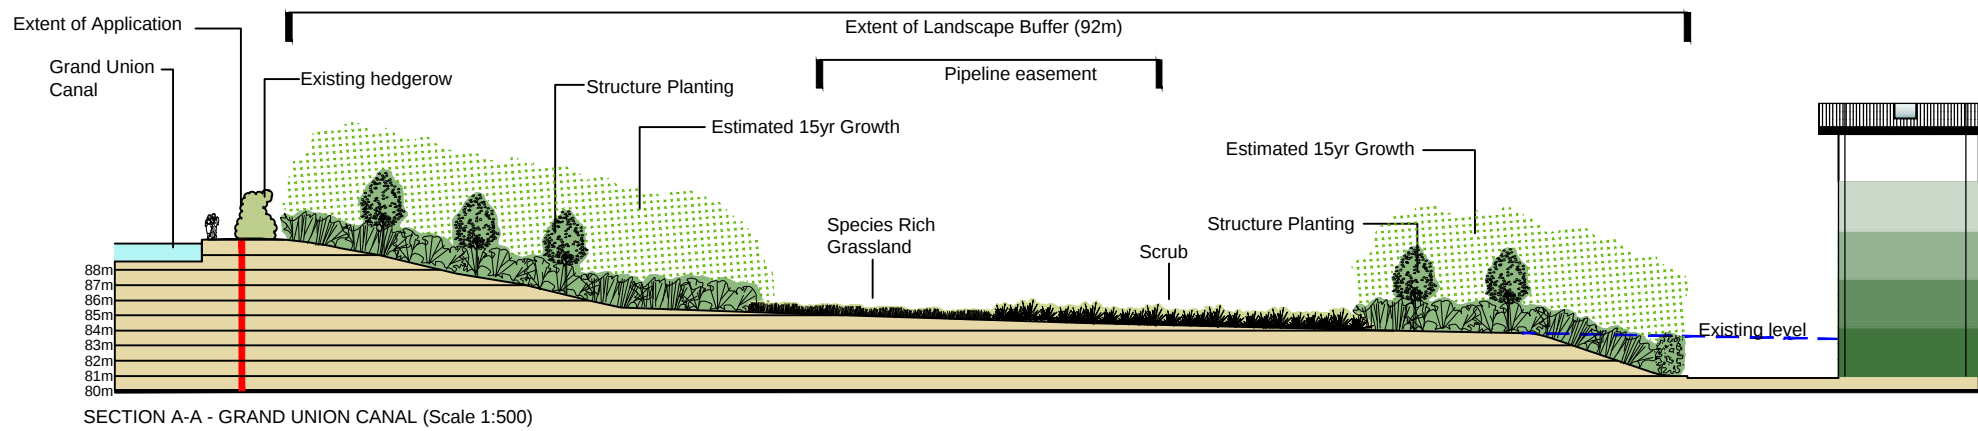

THE RAIL CENTRAL RAIL
FREIGHT INTERCHANGE
AND HIGHWAY ORDER
201[X]

DRAWING TITLE
ILLUSTRATIVE LANDSCAPE
MASTERPLAN SECTIONS
(SHEET 1 OF 2)

SCALE	1:500	DRAWN	CS
PAGE SIZE	A1	REVIEWED	BC
REGULATION	DOCUMENT		
6 (2)	Sections		

DRAWING STATUS
Planning

DRAWING No	REVISION
1627-15-29	D