


Figure 15.3 – Main SRFI Site: Proposed Utilities Layout

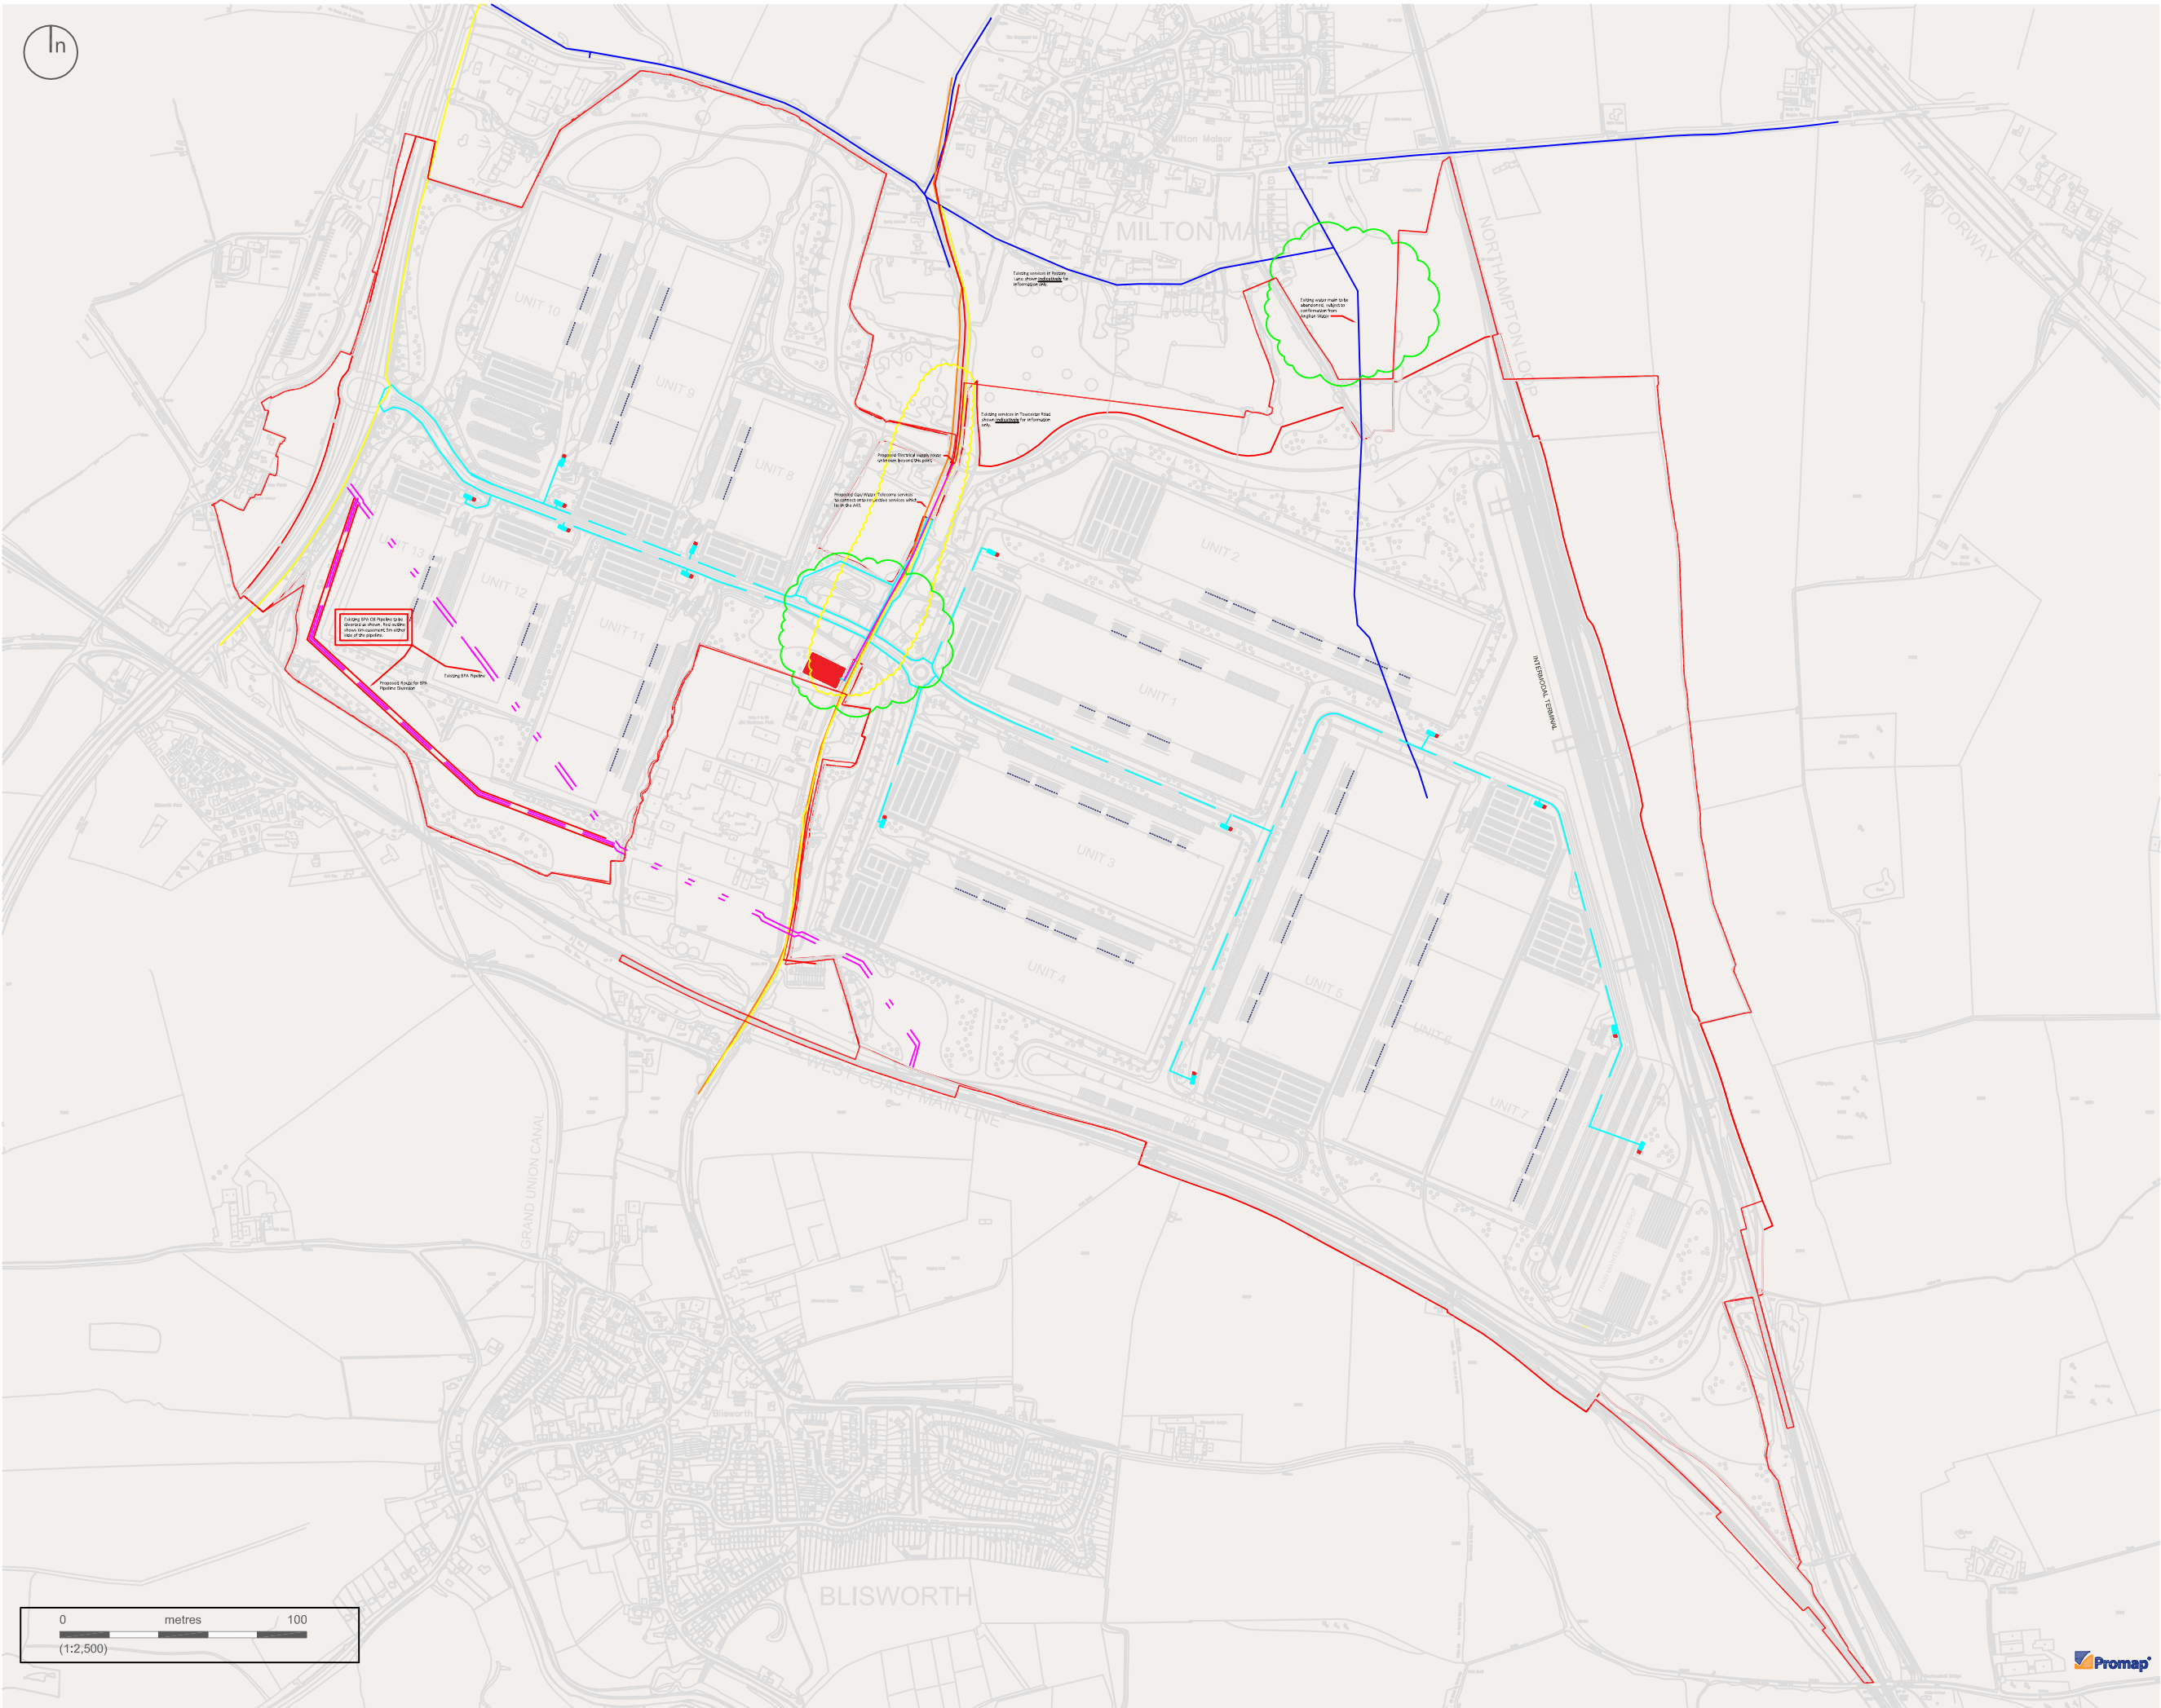

KEY

Site Boundary

Proposed Mechanical & Electrical Services route, as per Detail 1 (Underground)

Existing Gas (NGG) (MP / LP)

Existing Water (Anglian)

Existing Telecoms (BT Openreach)

Proposed HV Electrical route

Primary Substation

Substation


Gas/Water/Telecoms service unit. Services to rise from beneath ground to external meter housings and penetrate through external wall to enter building.

Existing Oil (BPA)

Proposed Oil (BPA)

Easement Area (3m) (BPA pipeline)

Diversionary Requirement / Connection Requirement

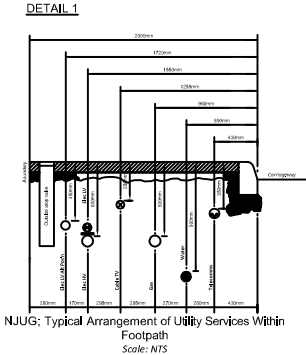

Reproduction of all or any part of this document is prohibited without the consent of Ashfield Land Management Limited. © Crown Copyright and database right (2017). No liability will be accepted for any omission or inconsistency should this drawing be used for construction purposes. All rights reserved.

Client reference:	Ashfield Land Management Limited		
Project:	Rail Central, Northamptonshire		
Document:	Environmental Statement		
Title:	Main SRFI Site Proposed Utility Services Layout		
Figure No.	15.3		
Revision:	2	Author:	Hydrock
Date:	17.07.17	Scale:	1:2500 (A3)