


## **Appendix 18.4: Construction traffic distribution plan**

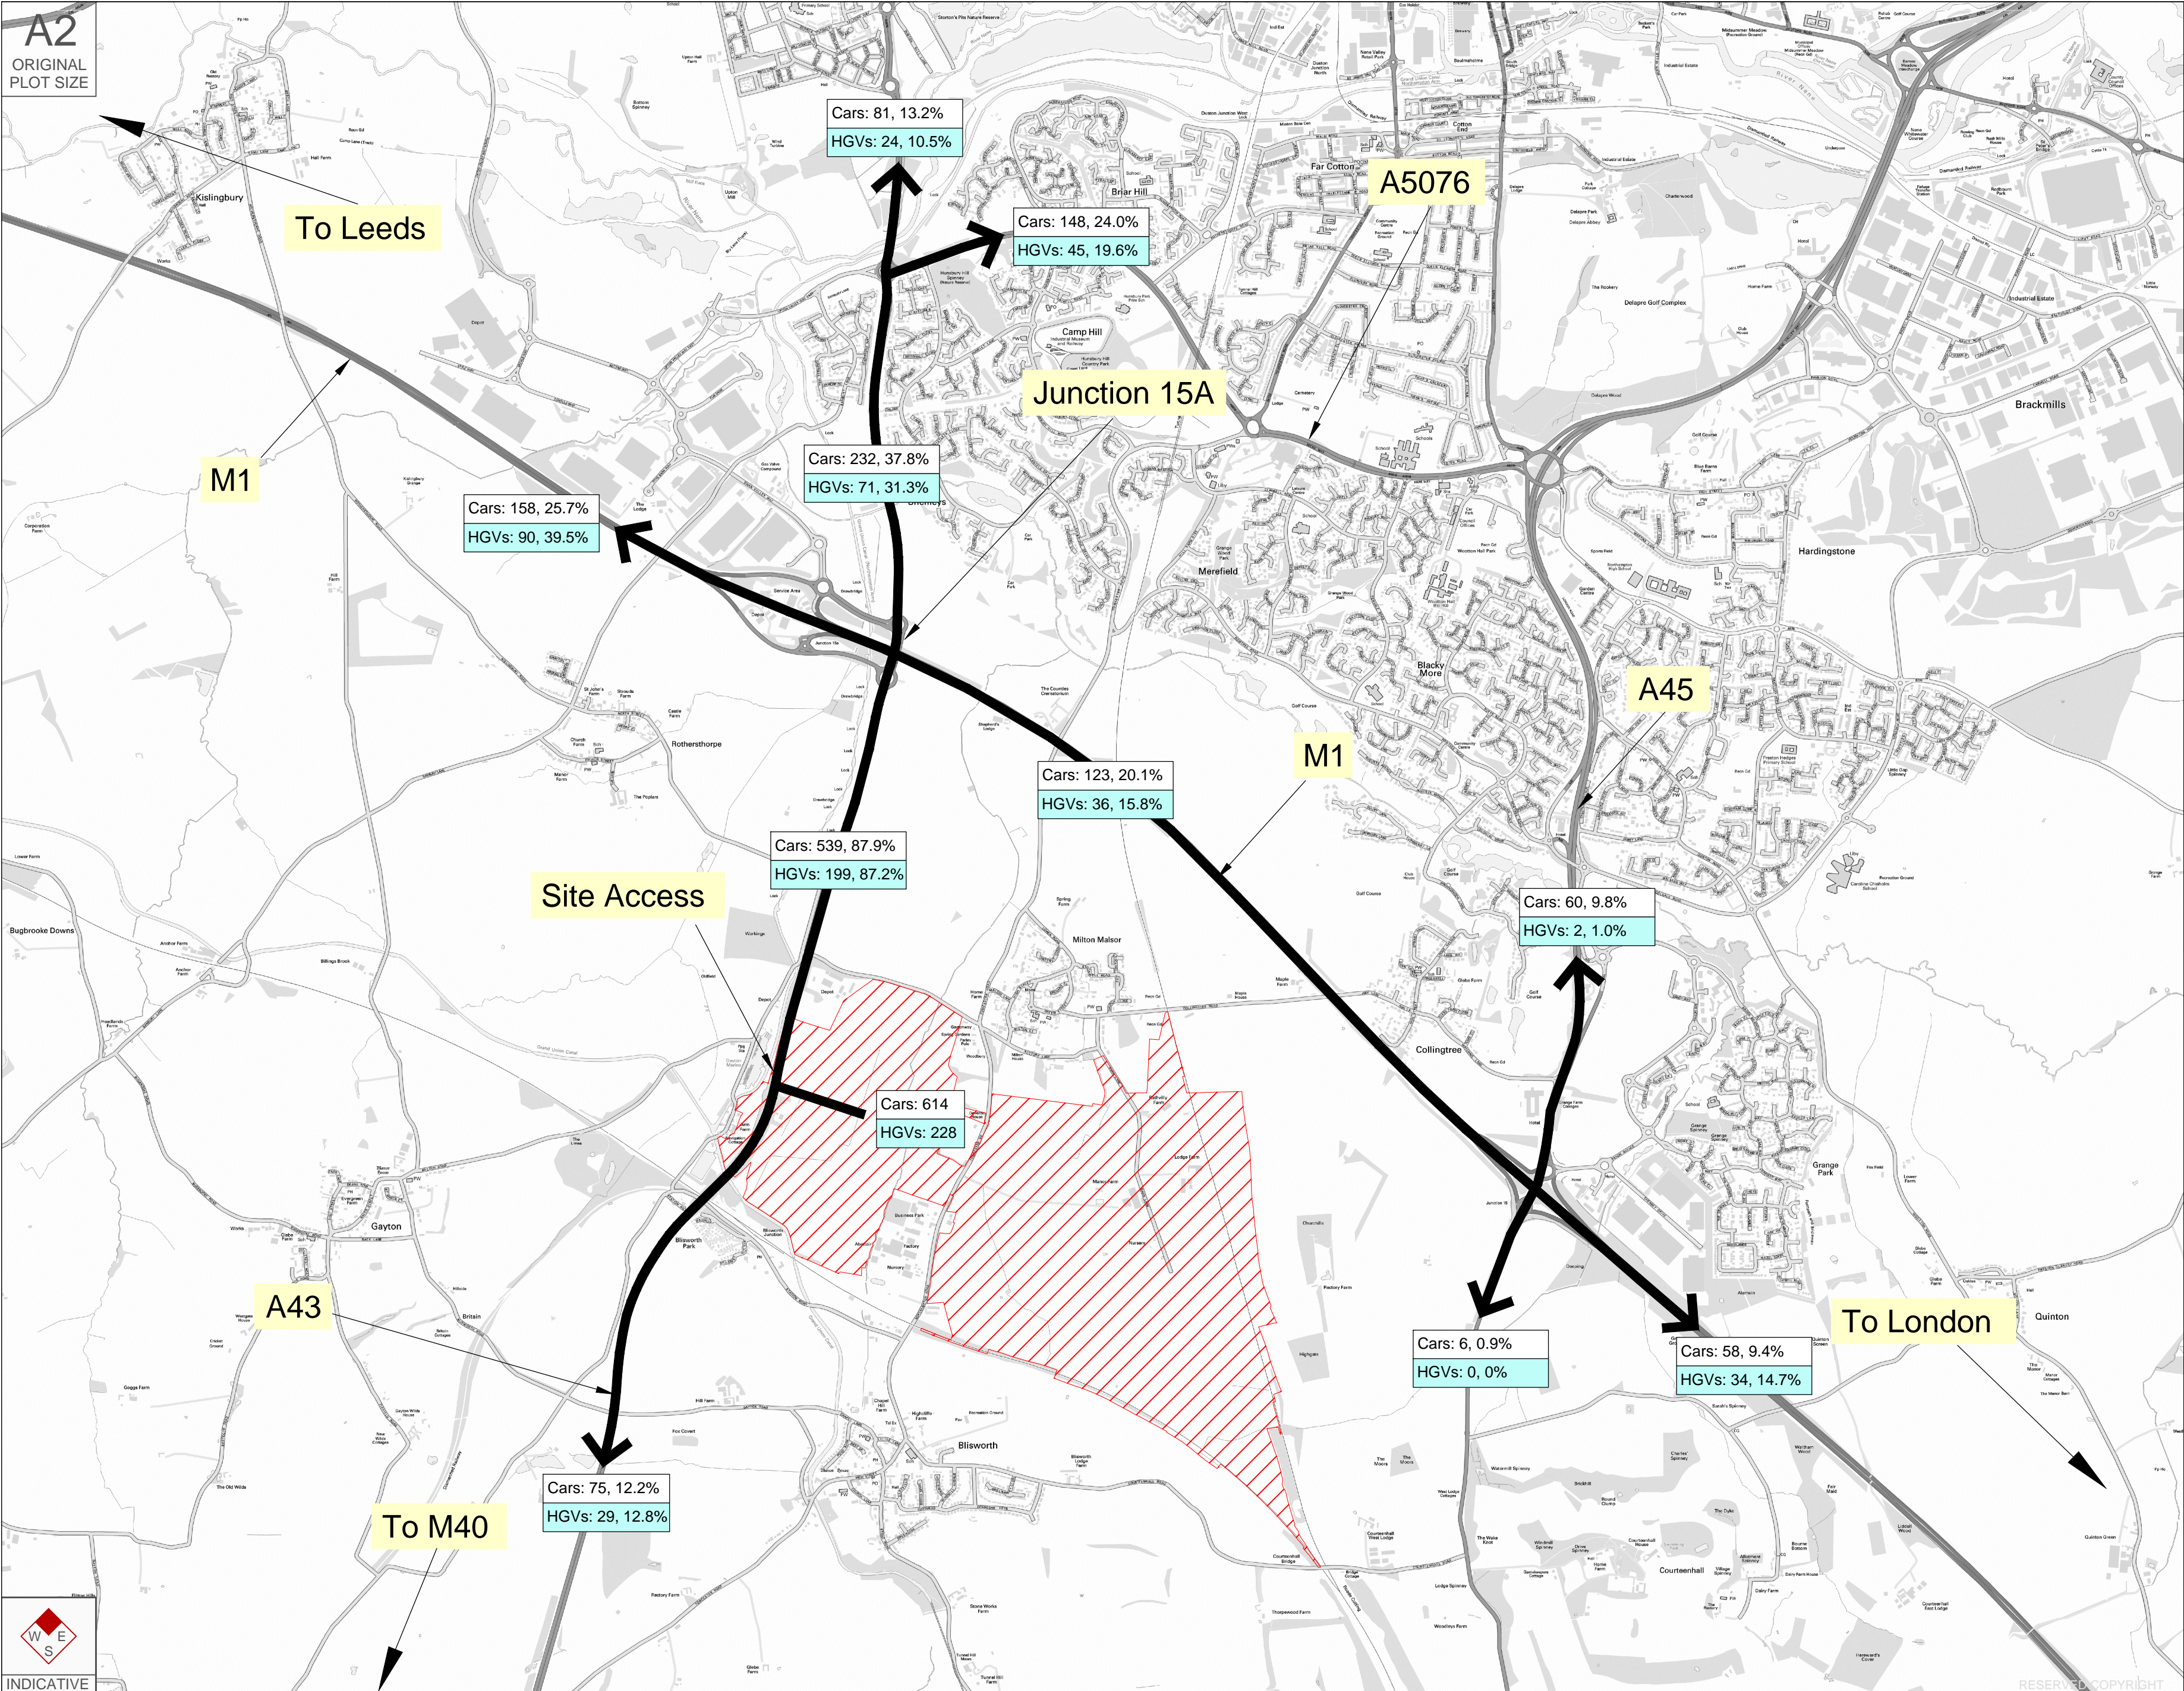



Reproduced from Ordnance Survey Superplan Data with the permission of The Controller of Her Majesty's Stationary Office. Crown Copyright - Licence No. AL100034021

**KEY**

- Approximate Site Boundary
- Construction Traffic Route

Rev	Date	Details	Drawn by	Checked by	Approved by

**Bristol**  
Cambridge  
London  
Oxford  
Welwyn Garden City

**tpa**  
Transport Planning Associates

25 King Street  
Bristol  
BS1 4PB  
0117 925 9400  
[www.tpa.uk.com](http://www.tpa.uk.com)

CLIENT:

**ASHFIELD LAND**

PROJECT:

**Rail Central**  
Northamptonshire

TITLE:

**Construction Traffic Distribution**

STATUS:

**INFORMATION**

SCALE:	DATE:	DRAWN:	CHECKED:	APPROVED:
1:20,000	07.02.18	DR	AS	MB

JOB NO:	DRAWING NO:	REVISION:
1211-80	SK210	